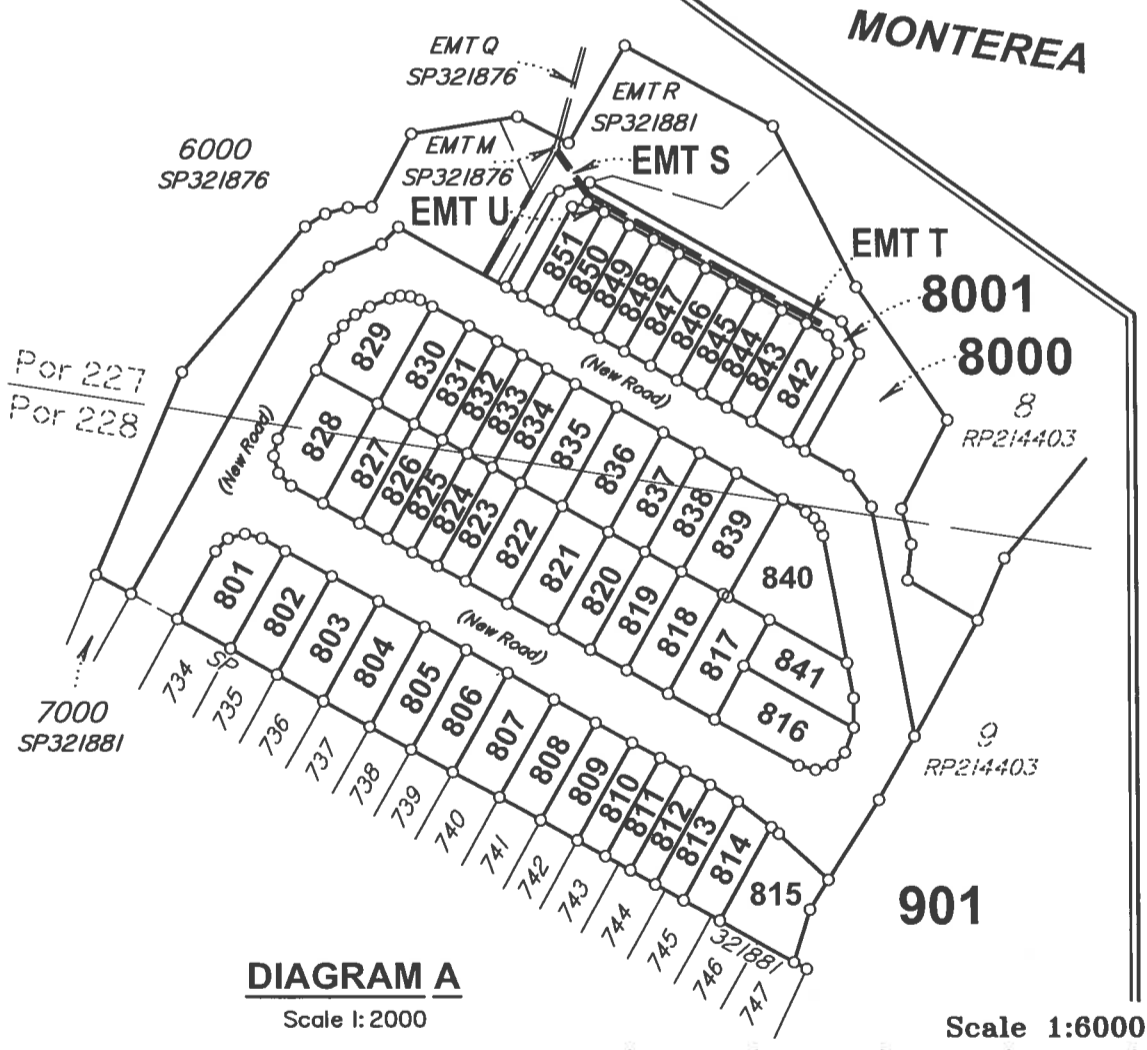
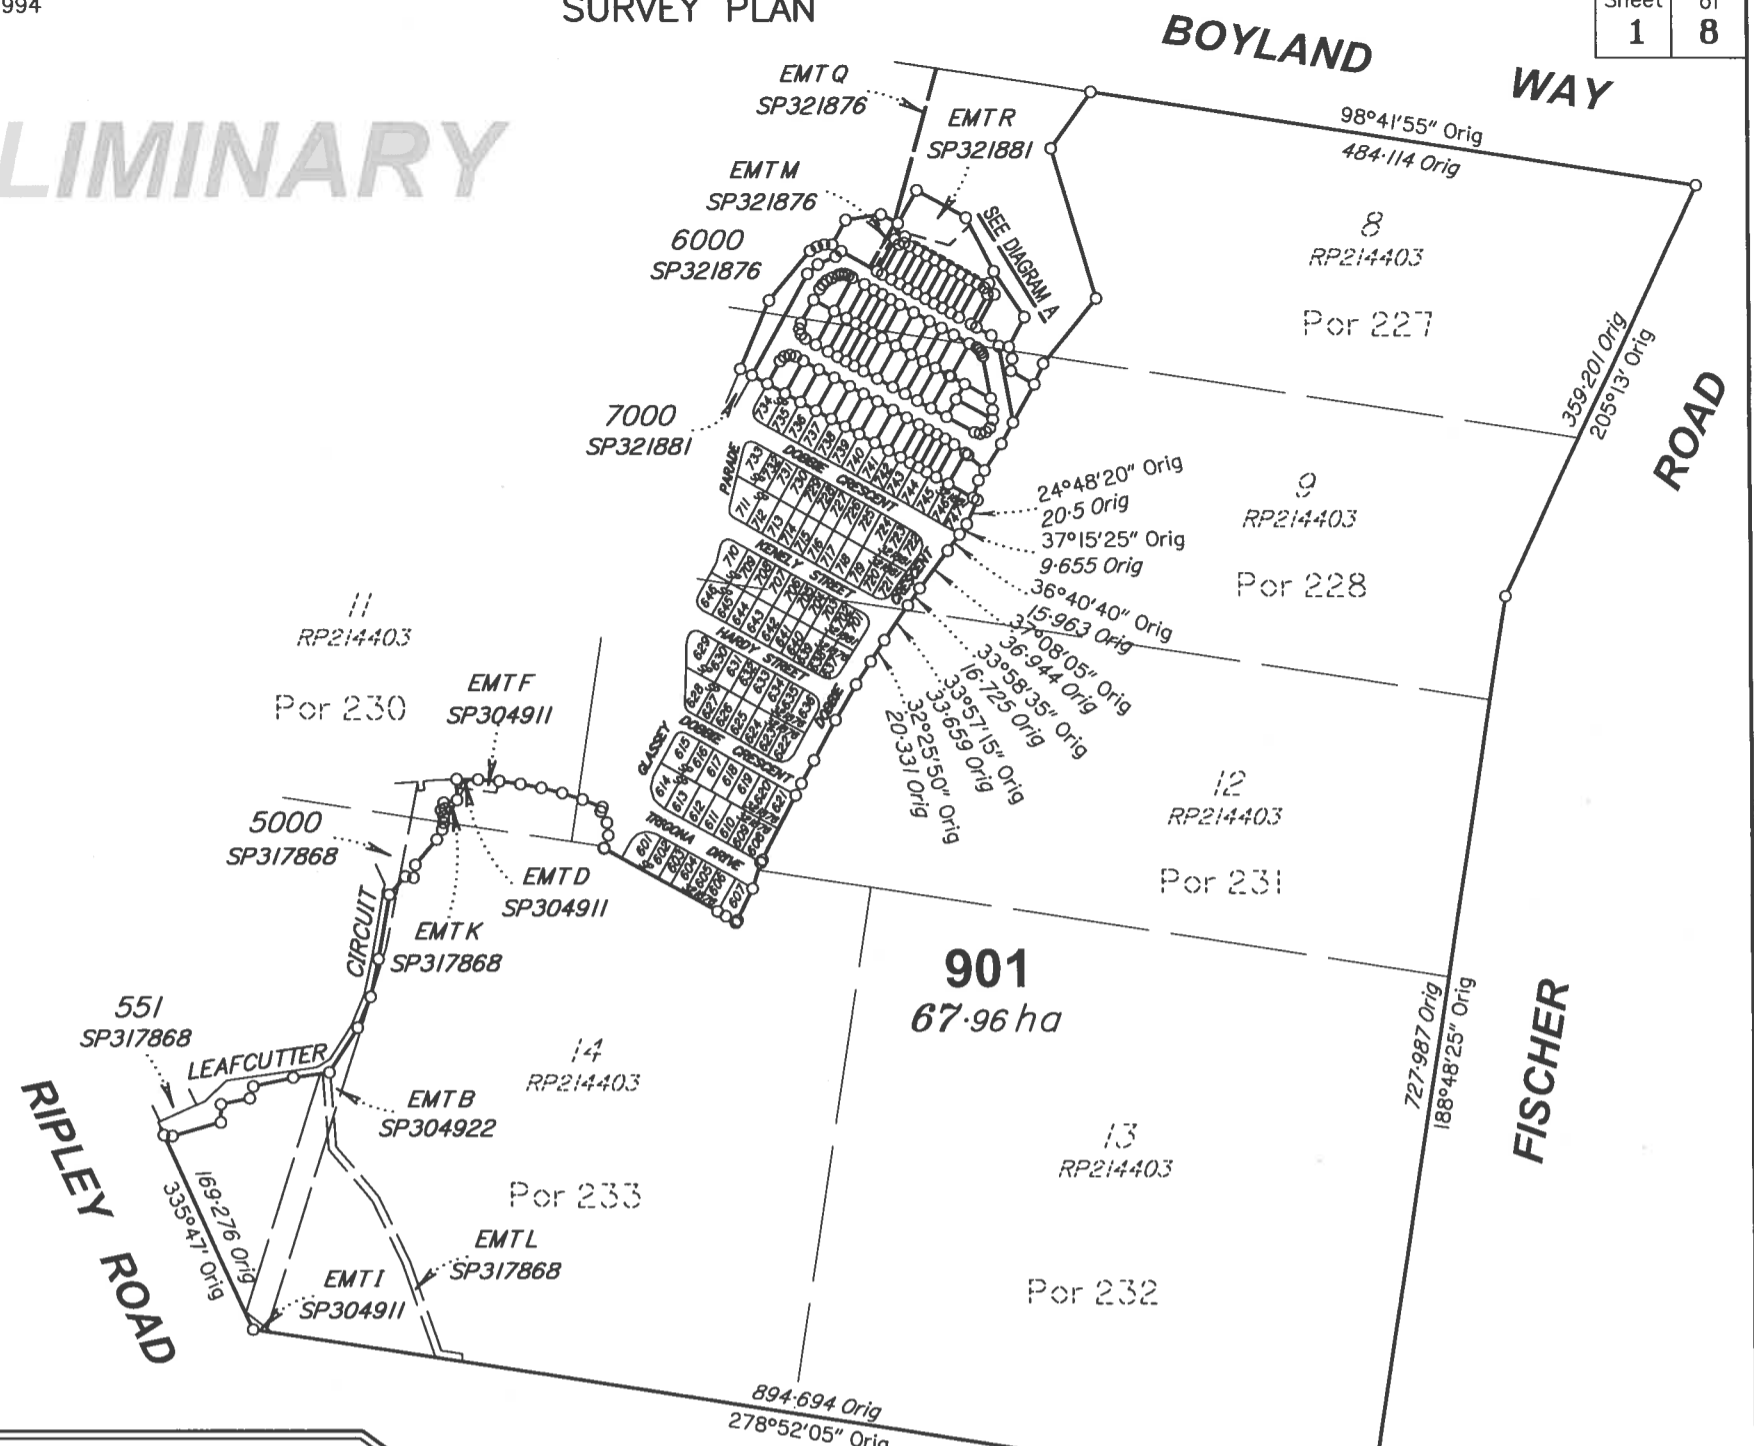


**PRELIMINARY**




**DIAGRAM A**  
Scale 1:2000

Scale 1:6000 - Lengths are in Metres.

Area of New Road  
**7744m<sup>2</sup>**

- See Sheet 3 for Lots 8000, 8001 & Emts S & T.
- See Sheet 6 for Lots 801-803 & 818-839.
- See Sheet 7 for Lots 804-817, 840 & 841.
- See Sheet 8 for Lots 842-851.

Original information compiled from SP321881 in the Department of Resources.  
Peg placed at all new corners, unless otherwise stated.  
Lots 801 - 851, 901, 8000, 8001 & New Road restricted to the Depth of 21.336m from the surface as defined by M3119

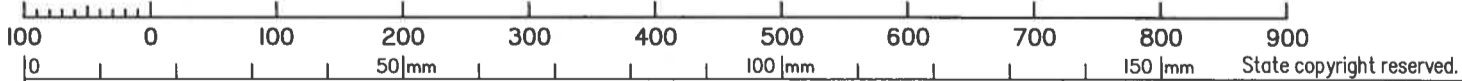

SURVEY MARK PTY LTD (ACN 164 171 322) hereby certify that the land comprised in this plan was surveyed by the corporation, by Curtis Alexander JANKE, Surveying Associate, for whose work the corporation accepts responsibility, under the supervision of Lance Edmond HAYES, Cadastral Surveyor and that the plan is accurate, that the said survey was performed in accordance with the Survey and Mapping Infrastructure Act 2003 and Surveyors Act 2003 and associated Regulations and Standards and that the said survey was completed on.

..... Director  
Date .....

<p><b>Plan of Lots 801-851 (Restricted), Lot 901 (Restricted), Lot 8000 (Restricted), Lot 8001 (Restricted), Emts S &amp; T in Lots 8000 &amp; 8001 Respectively &amp; Emt U in Lot 851</b></p> <p><i>Cancelling Lot 901 (Restricted) on SP321881</i></p>		Scale:	<b>1:6000</b>
		Format:	<b>STANDARD</b>
<p>LOCAL GOVERNMENT: IPSWICH CITY COUNCIL LOCALITY: RIPLEY</p>		<p><b>SP330535</b></p>	
Meridian: <b>MGA (Zone 56) vide IS261873</b>	Survey Records: <b>No</b>		

**WARNING : Folded or Mutilated Plans will not be accepted.  
Plans may be rolled.  
Information may not be placed in the outer margins.**

(Dealing No.)

**PRELIMINARY**

4. Lodged by

(Include address, phone number, reference, and Lodger Code)

Existing		Created		
Title Reference	Description	New Lots	Road	Secondary Interests
	Lot 901 on SP321881	801-851, 901, 8000 & 8001	New Rd	Emts S - U

**MORTGAGE ALLOCATIONS**

Mortgage	Lots Fully Encumbered	Lots Partially Encumbered
	801-851, 901, 8000 & 8001	-

**ADMINISTRATIVE ADVICES**

Administrative Advice	Lots to be Encumbered
	801-851, 901, 8000 & 8001

**REINSTATEMENT REPORT**

829-832, 842-851 & 8001	Por 227
824 - 828 & 833 - 840 & 8000	Por 228 & 227
801 - 823 & 841	Por 228
901	Por 227, 228 & 230 - 233
Lots	Orig

2. Orig Grant Allocation :

3. References :

Dept File :  
Local Govt :  
Surveyor : 3366-0048

5. Passed & Endorsed :

By : Survey Mark Pty Ltd  
Date :  
Signed :  
Designation : Cadastral Surveyor

**6. Building Format Plans only.**


I certify that :  
\* As far as it is practical to determine, no part of the building shown on this plan encroaches onto adjoining lots or road.  
\* Part of the building shown on this plan encroaches onto adjoining \* lots and road

.....Cadastral Surveyor/Director\* Date  
\*delete words not required

**7. Lodgement Fees :**

Survey Deposit \$.....  
Lodgement \$.....  
.....New Titles \$.....  
Photocopy \$.....  
Postage \$.....  
TOTAL \$.....

8. Insert Plan Number **SP330535**

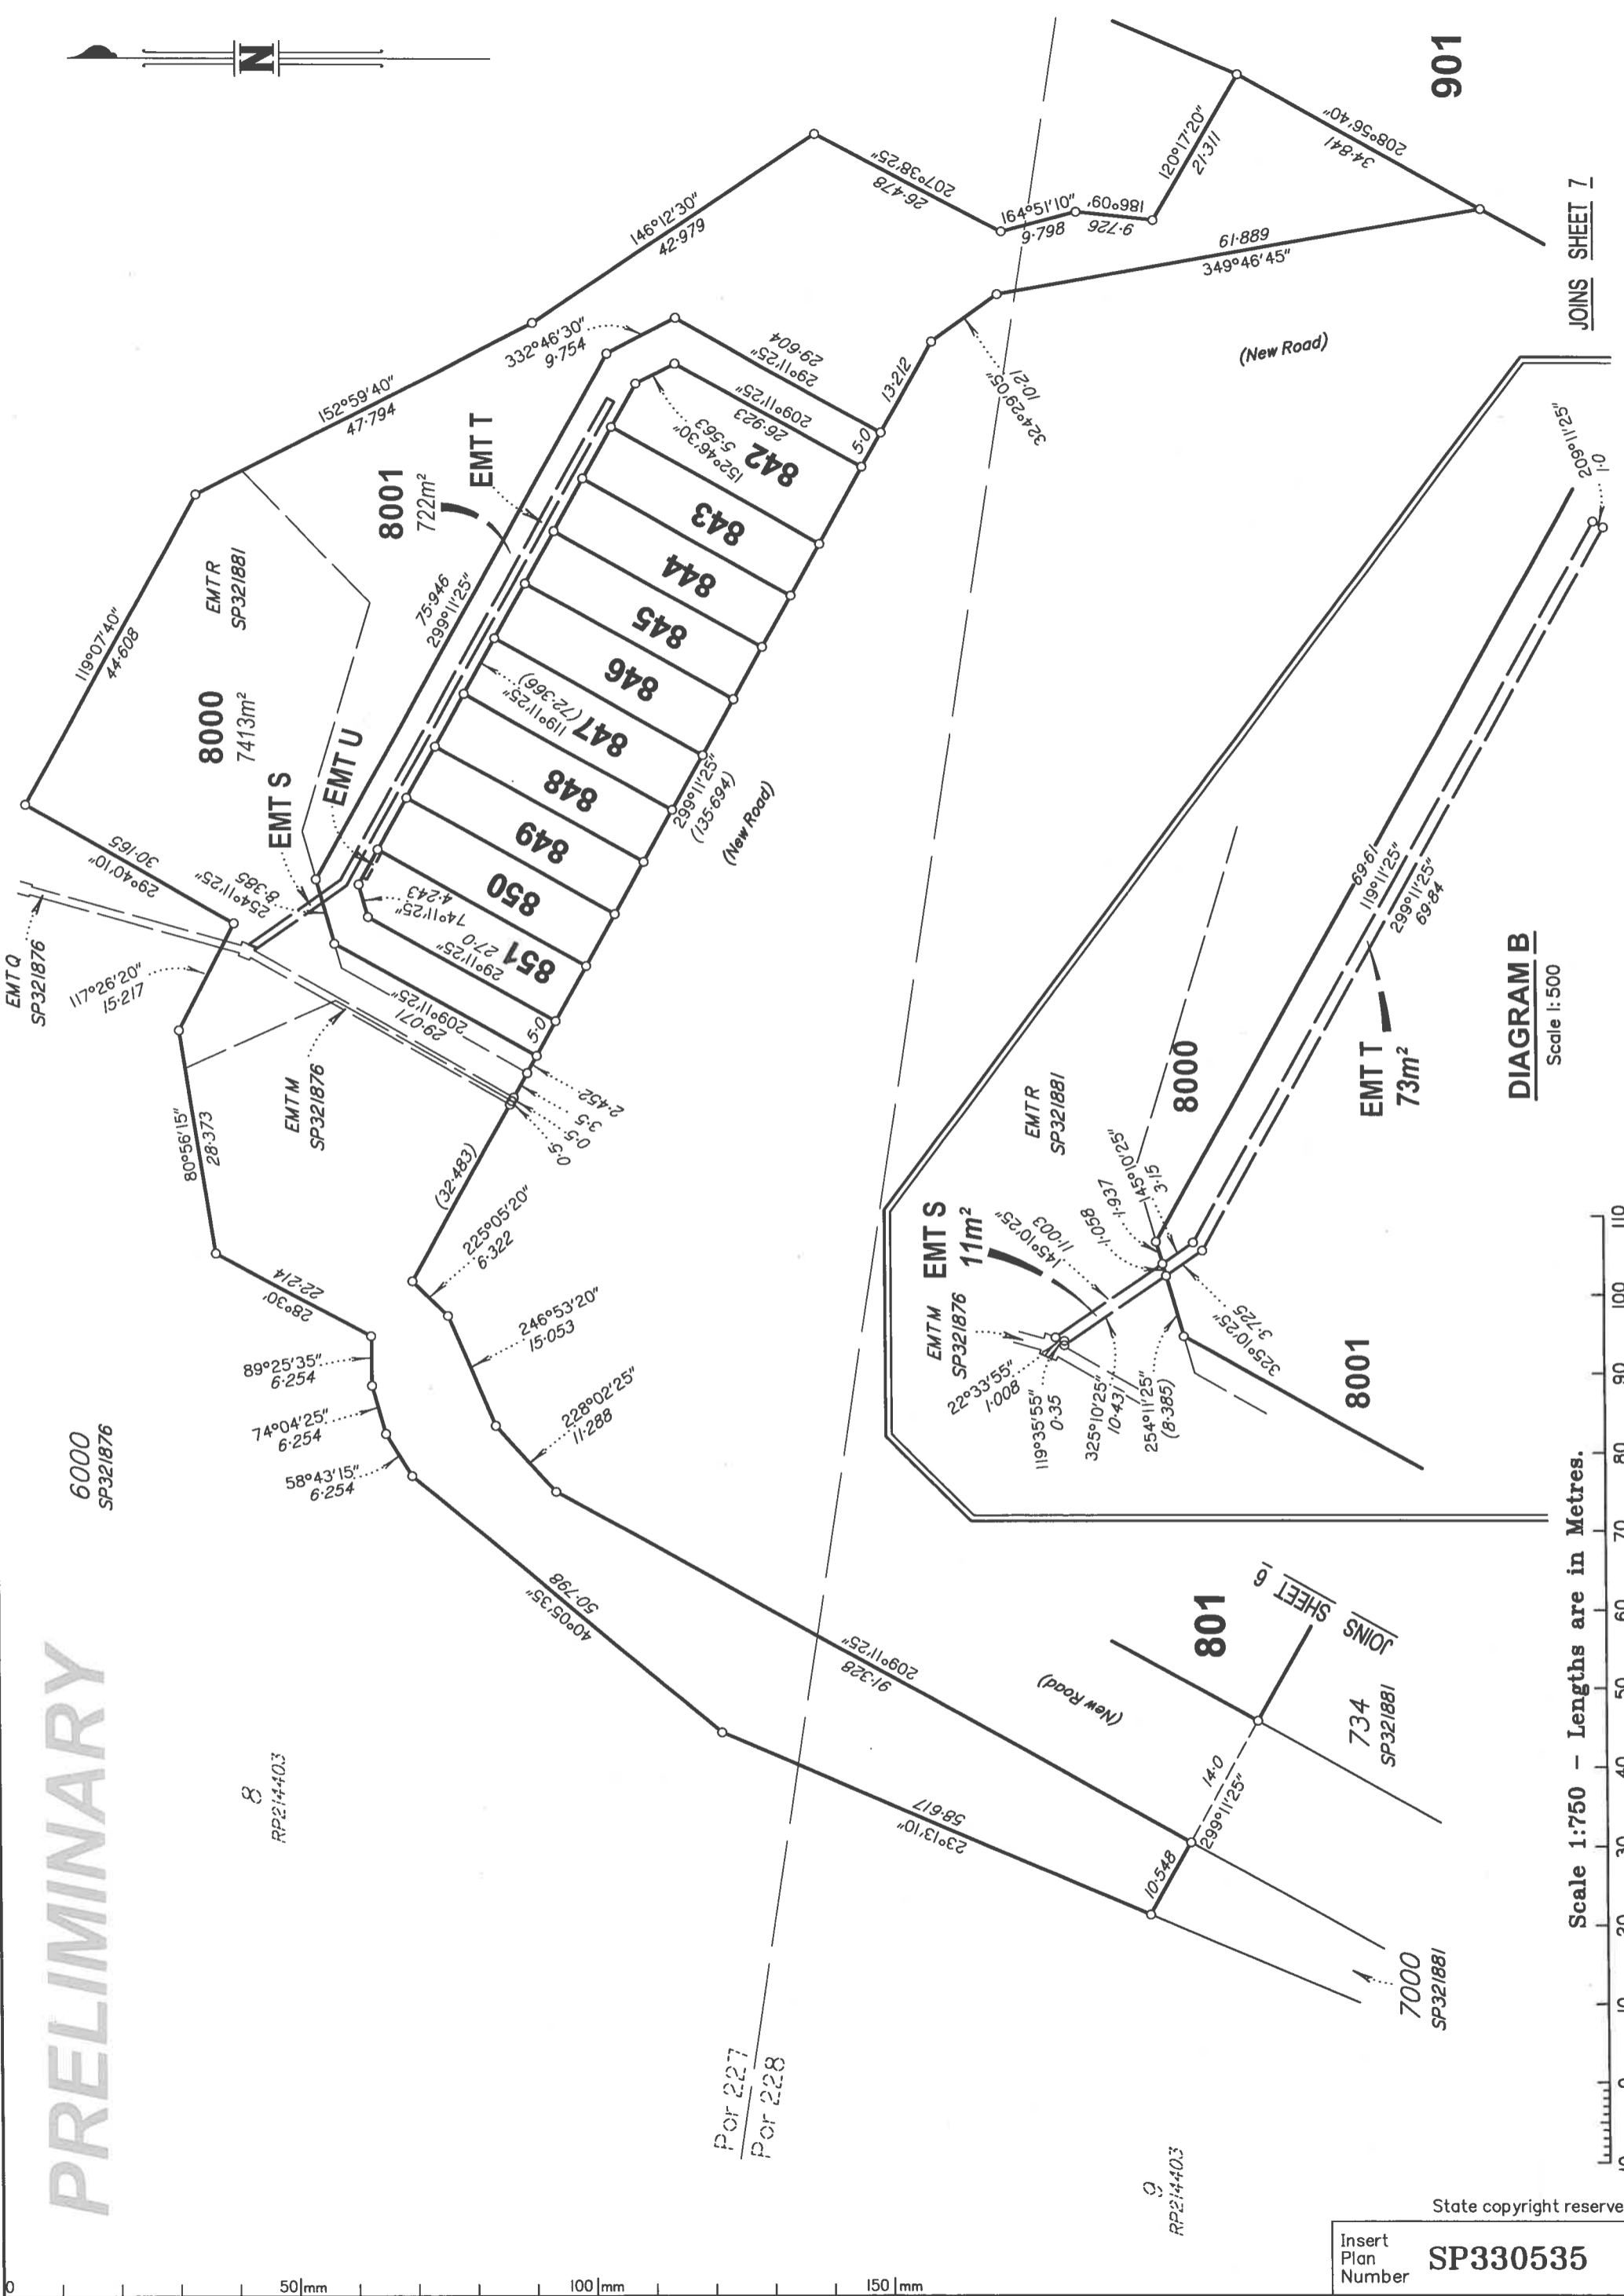

**PRELIMINARY**

6000  
SP321876

8  
RP214403

Por 227  
Por 228

Q  
RP214403

801  
JOINS SHEET 6

7000  
SP321881

734  
SP321881

8000  
EMTR  
SP321881

EMTS  
EMTM  
SP321876  
11m<sup>2</sup>

8001

EMT T  
73m<sup>2</sup>

8001  
722m<sup>2</sup>  
EMT T

EMT U

EMTS

EMTR  
SP321881

EMT M  
SP321876

EMT S

EMT Q  
SP321876

EMT T

EMTR  
SP321881

EMTS

EMTM  
SP321876

EMT S

EMTR  
SP321881

EMTS

EMTM  
SP321876

EMT S

EMTR  
SP321881

**DIAGRAM B**  
Scale 1:500

Scale 1:750 - Lengths are in Metres.

Insert Plan Number **SP330535**

State copyright reserved.

0 50mm 100mm 150mm

PRELIMINARY

JOINS SHEET 1

CRESCENT


DOBBLIE

TRIGONA DRIVE


901 (Pt)

TRIGONA DRIVE

JOINS SHEET 5

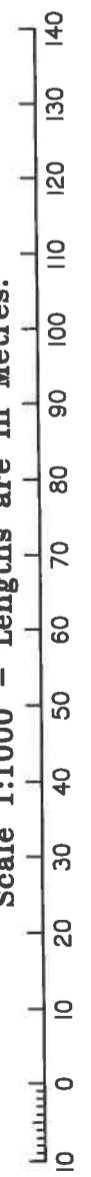

Scale 1:1000 - Lengths are in Metres.

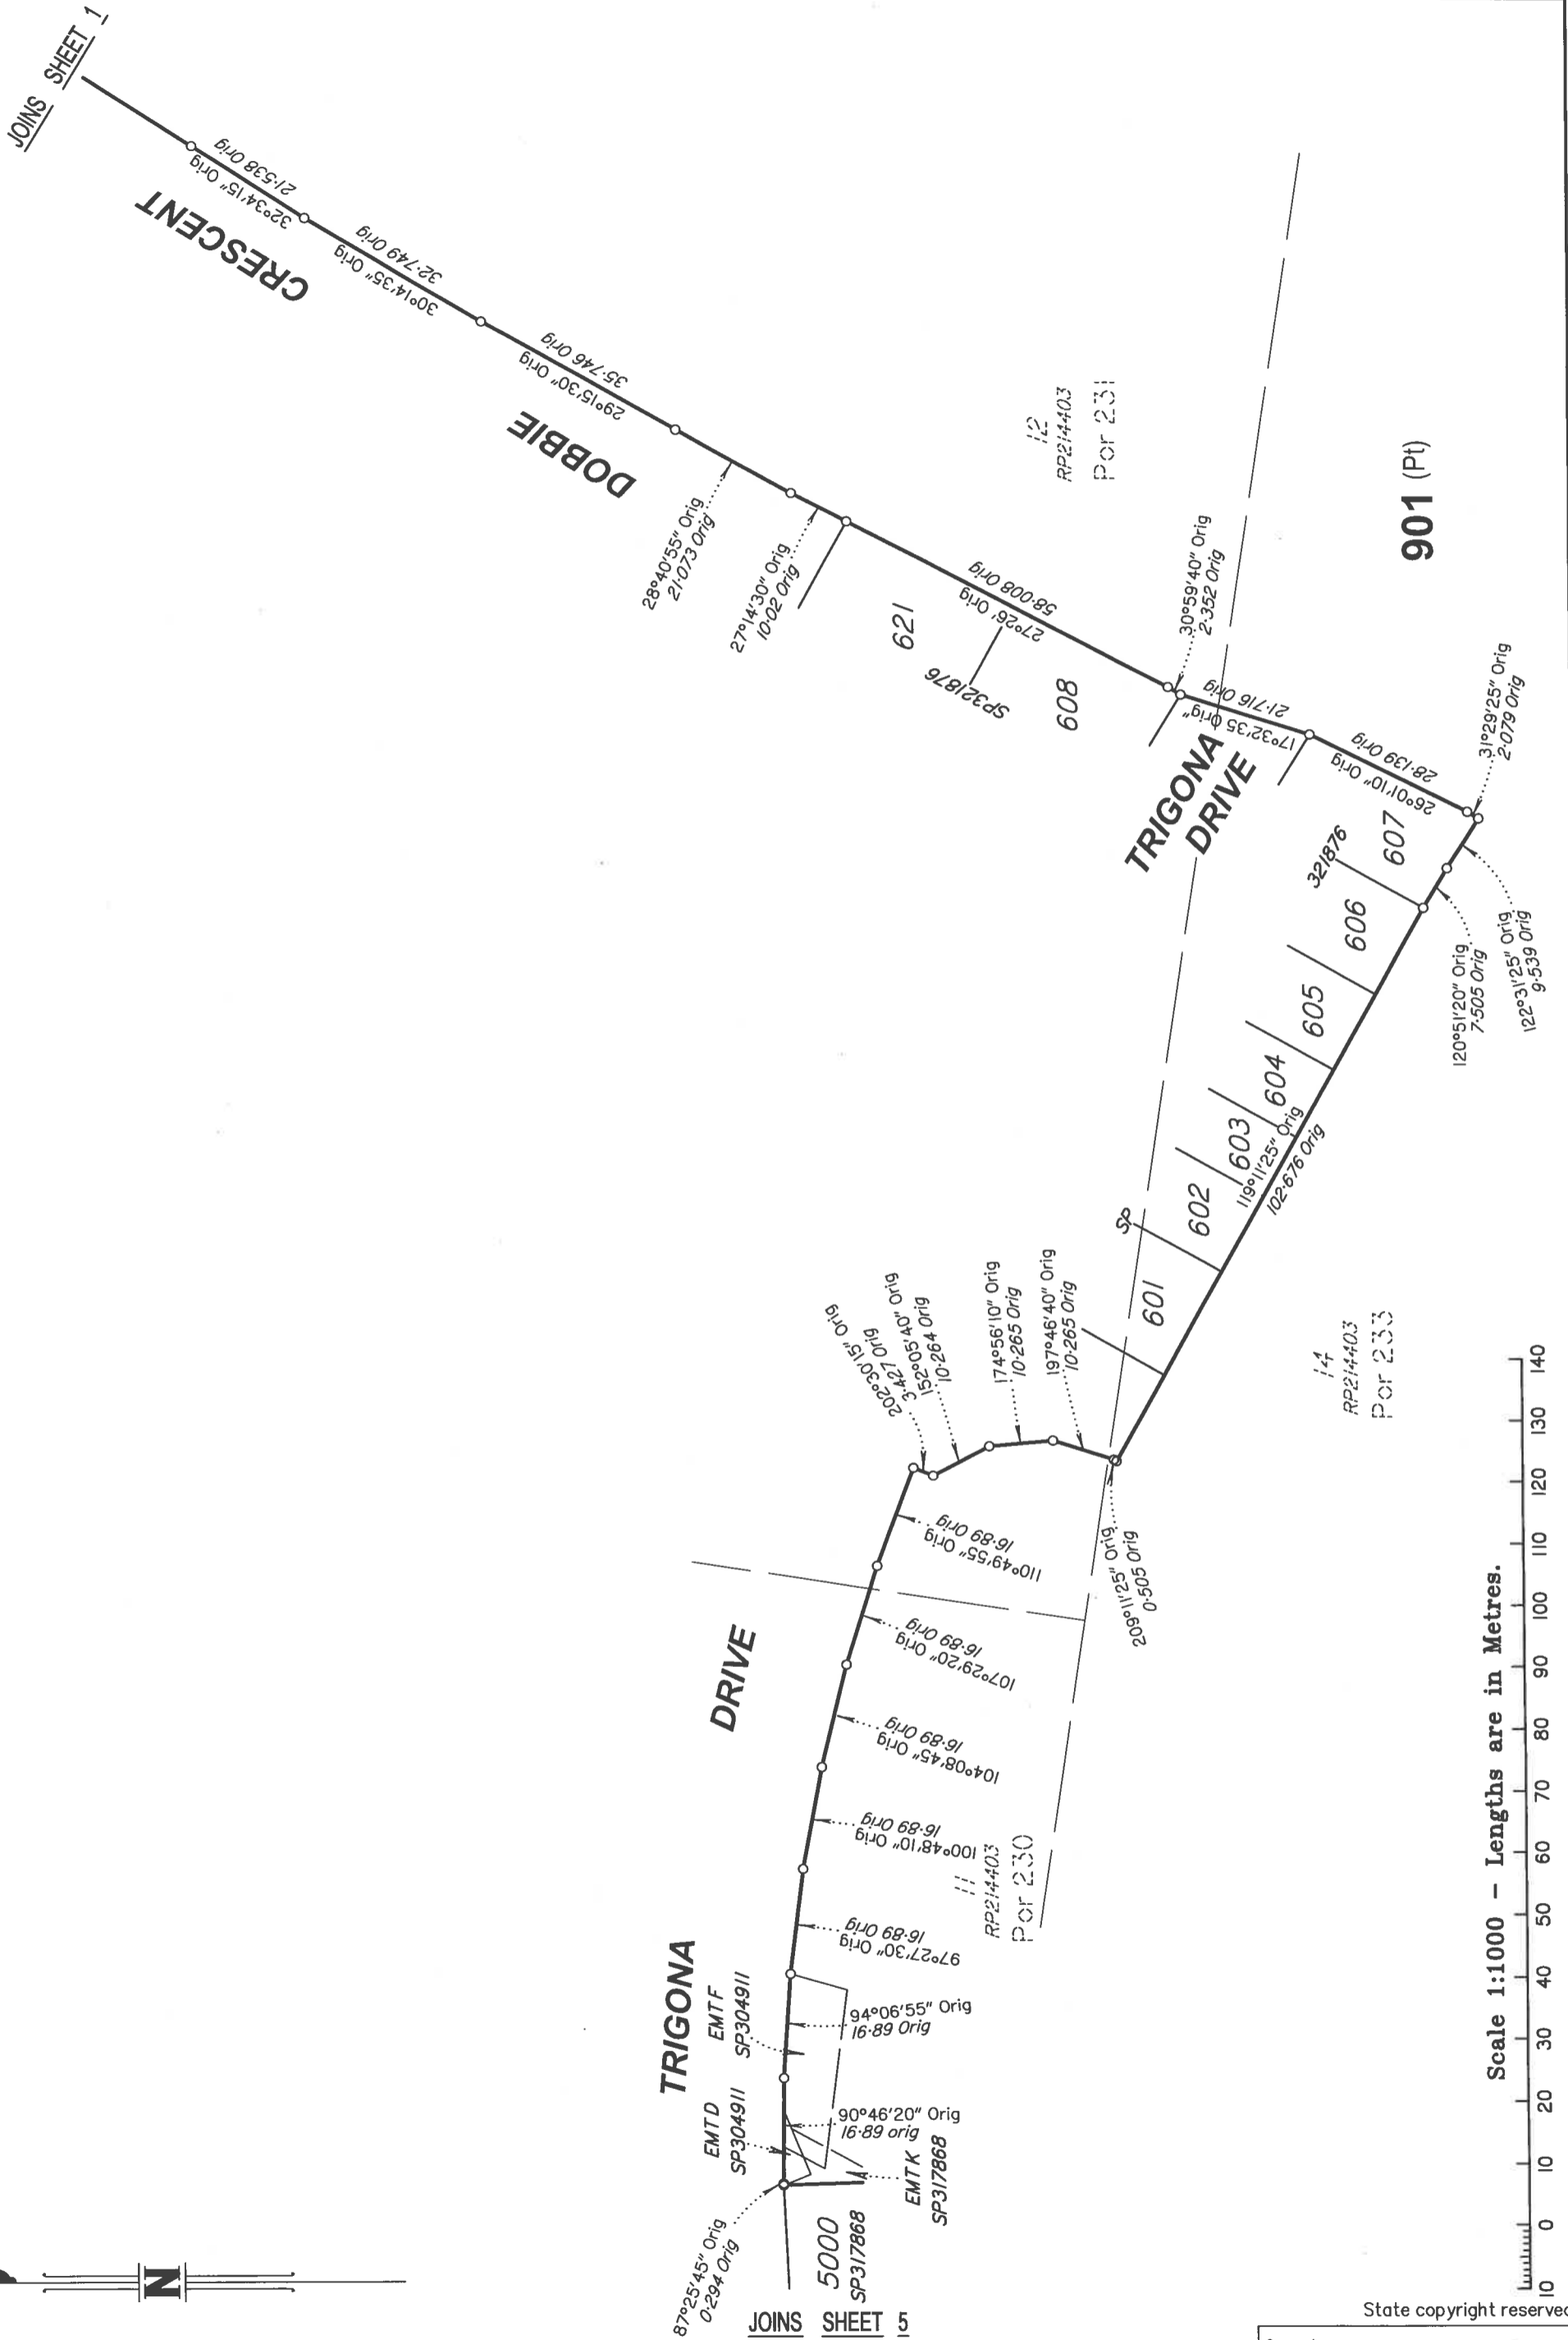

State copyright reserved.  
Insert Plan Number SP330535

PRELIMINARY


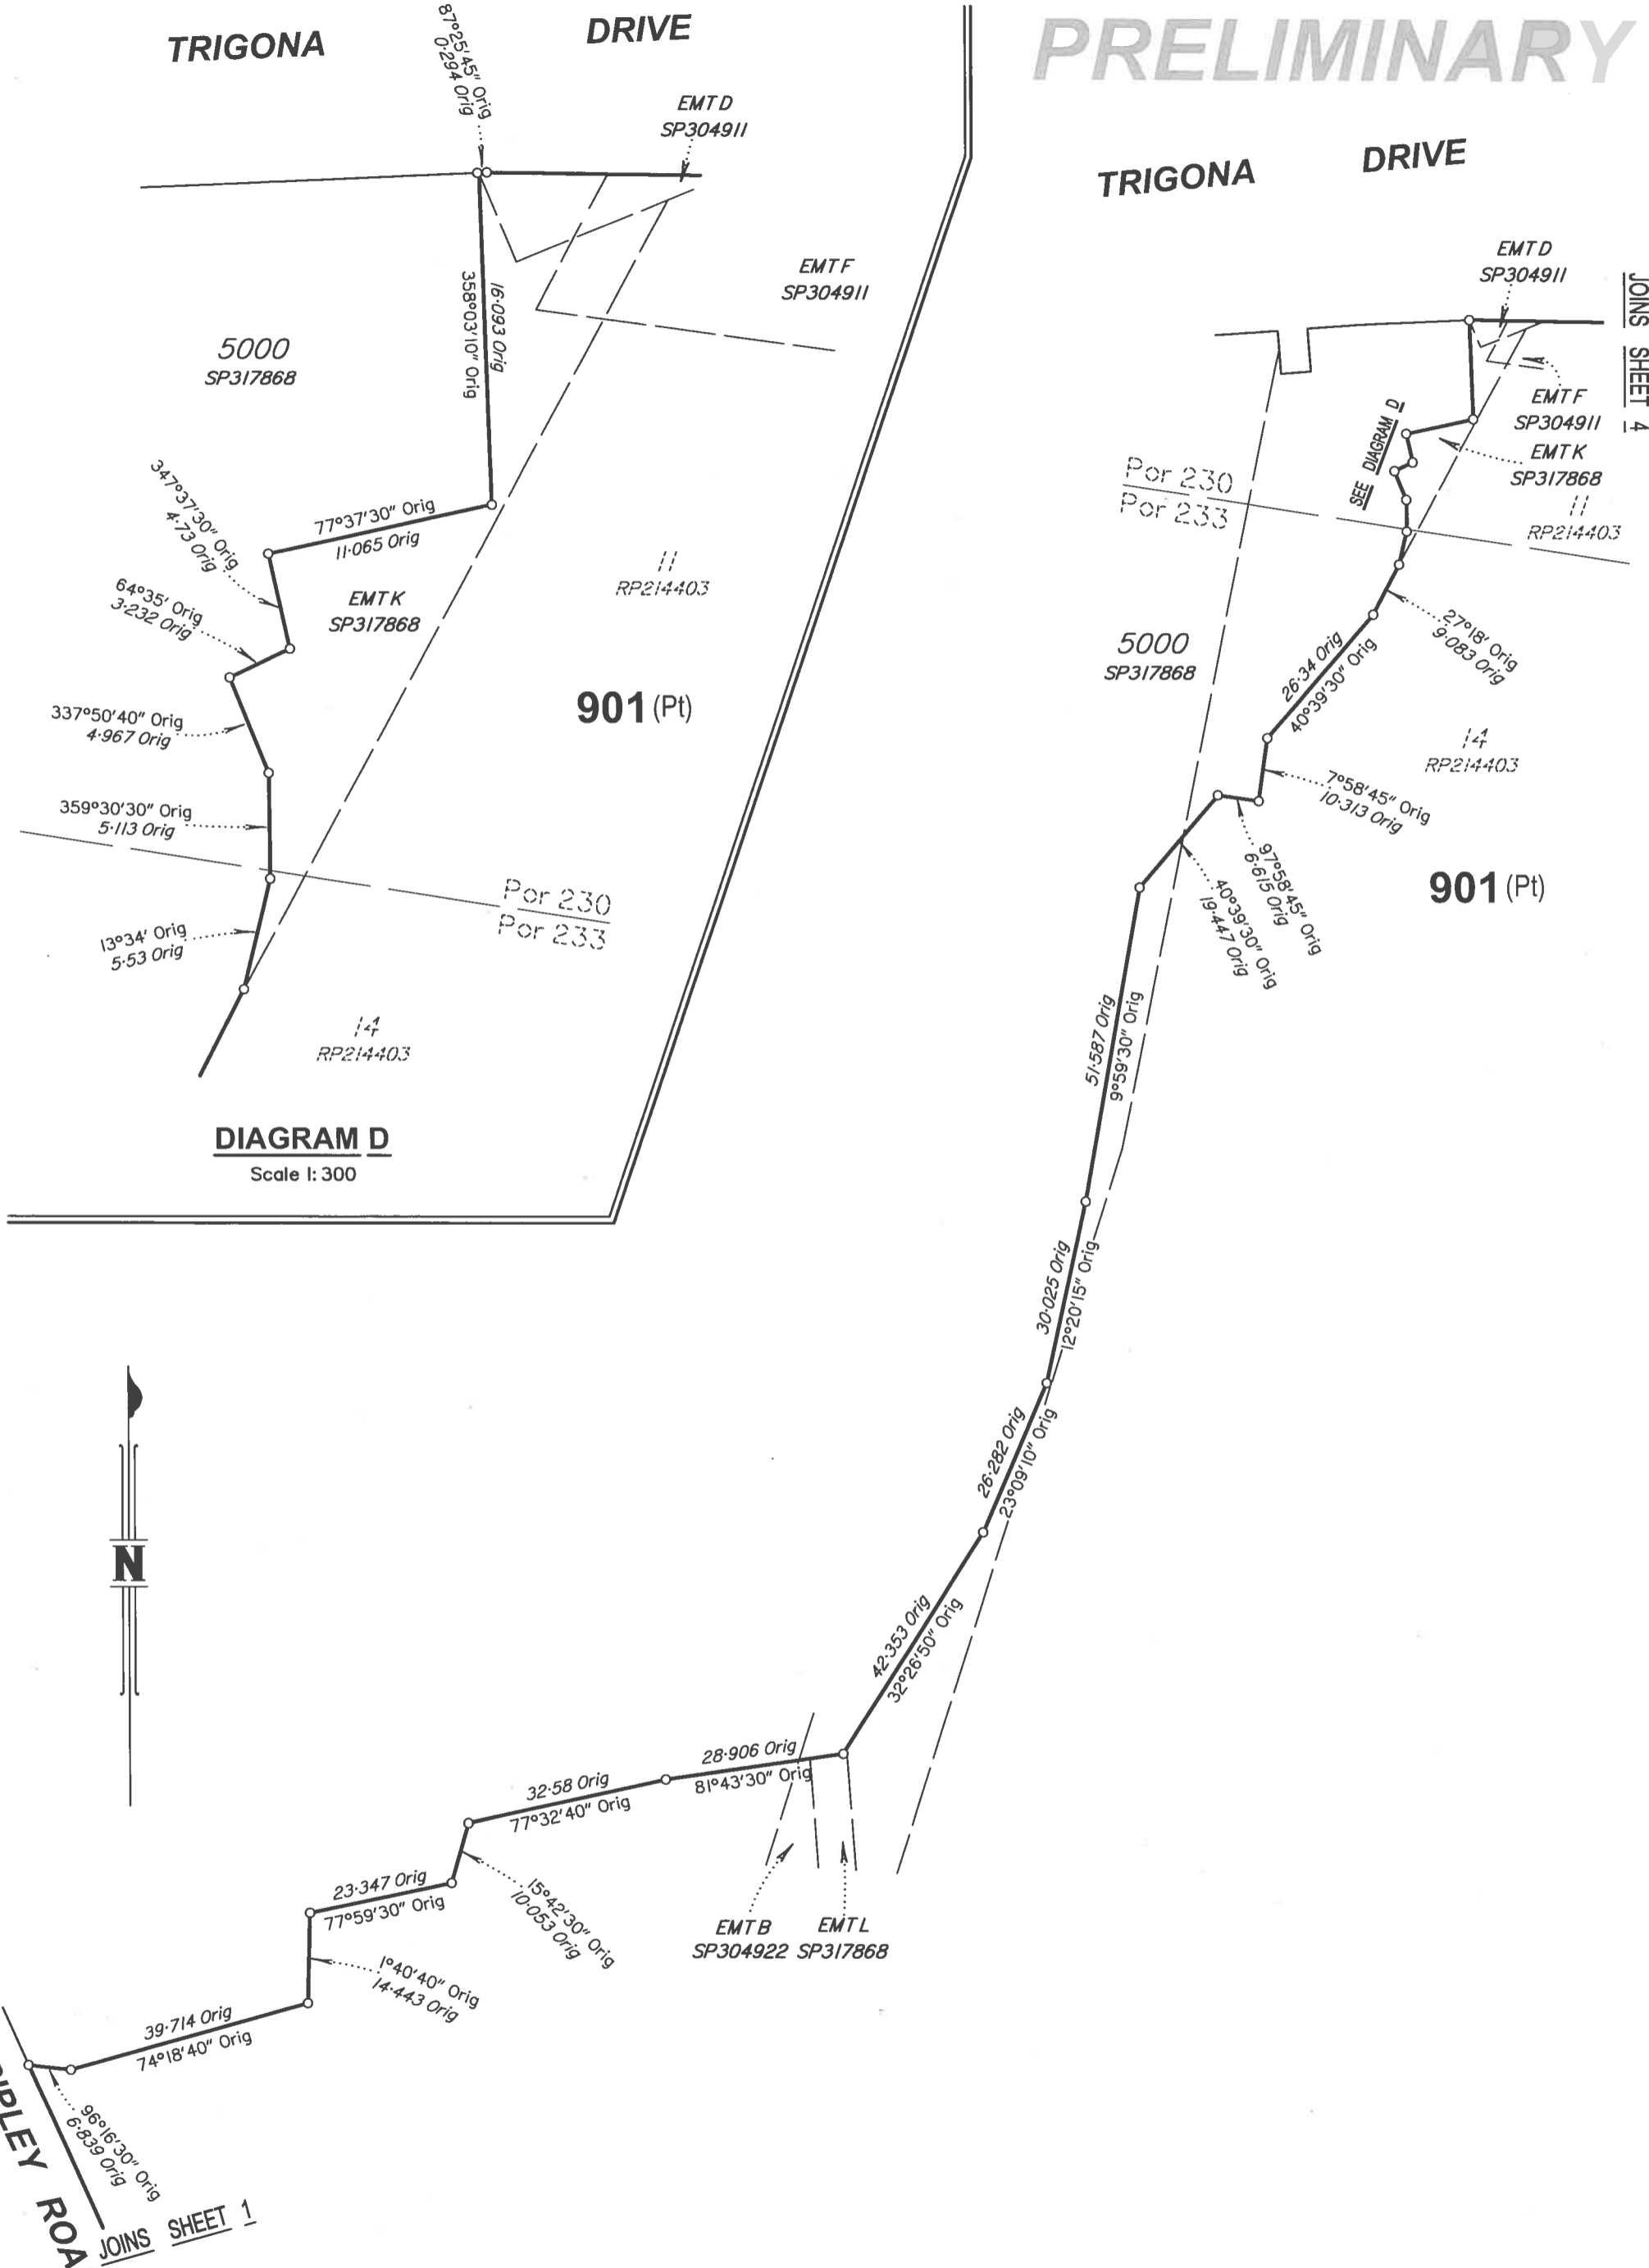


DIAGRAM D  
Scale 1:300



Scale 1:1000 - Lengths are in Metres.

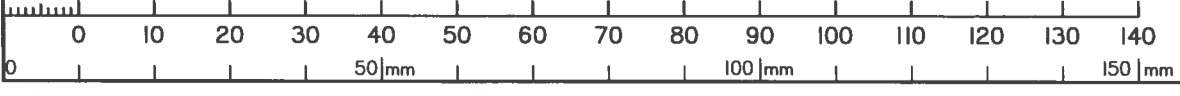

State copyright reserved.  
Insert Plan Number **SP330535**

JOINS SHEET 4

JOINS SHEET 1

**PRELIMINARY**

ADDITIONAL SHEET




Scale 1:500 - Lengths are in Metres.



State copyright reserved.

Insert Plan Number **SP330535**



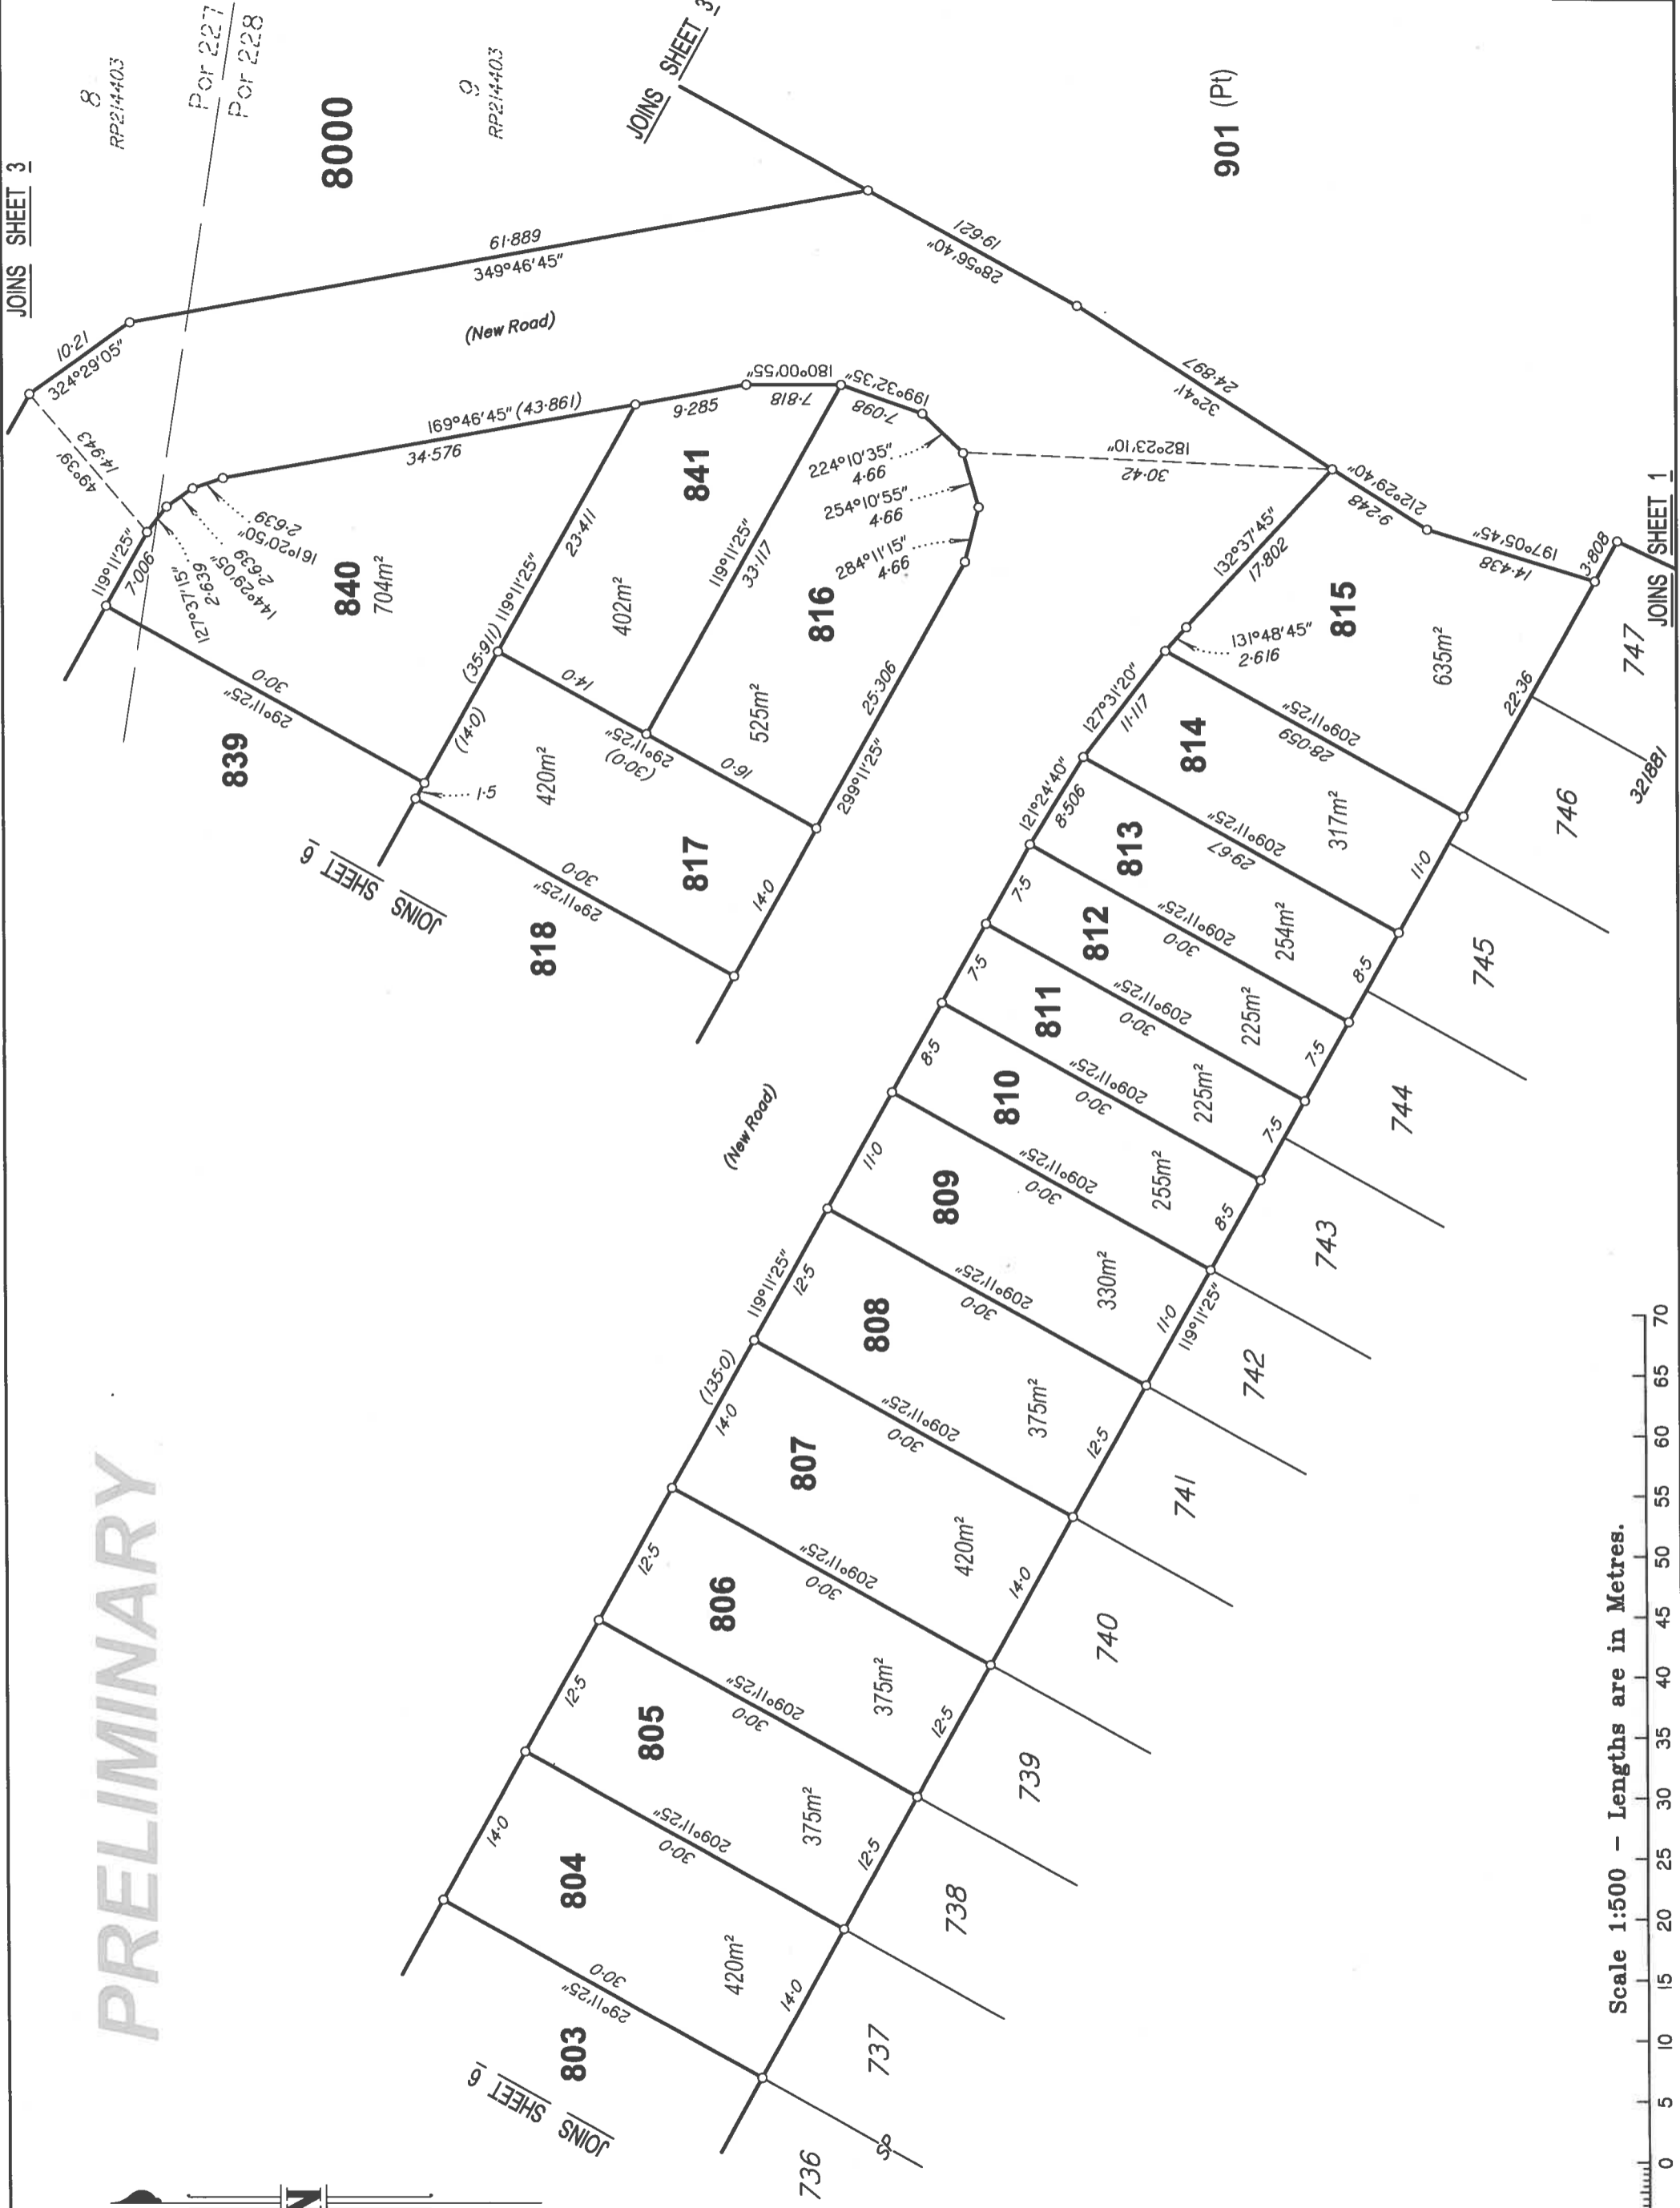

PRELIMINARY





State copyright reserved.


Insert Plan Number **SP330535**



# PRELIMINARY

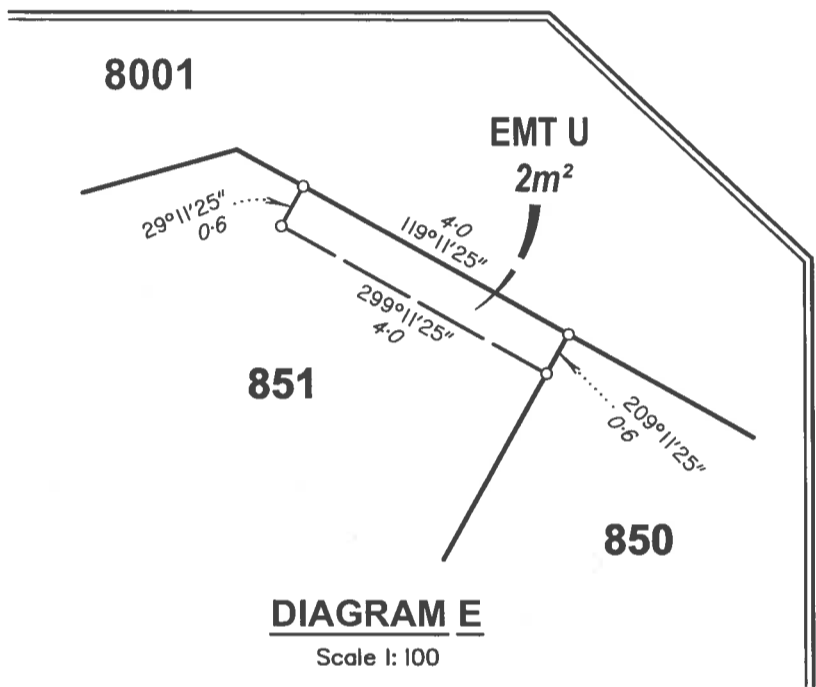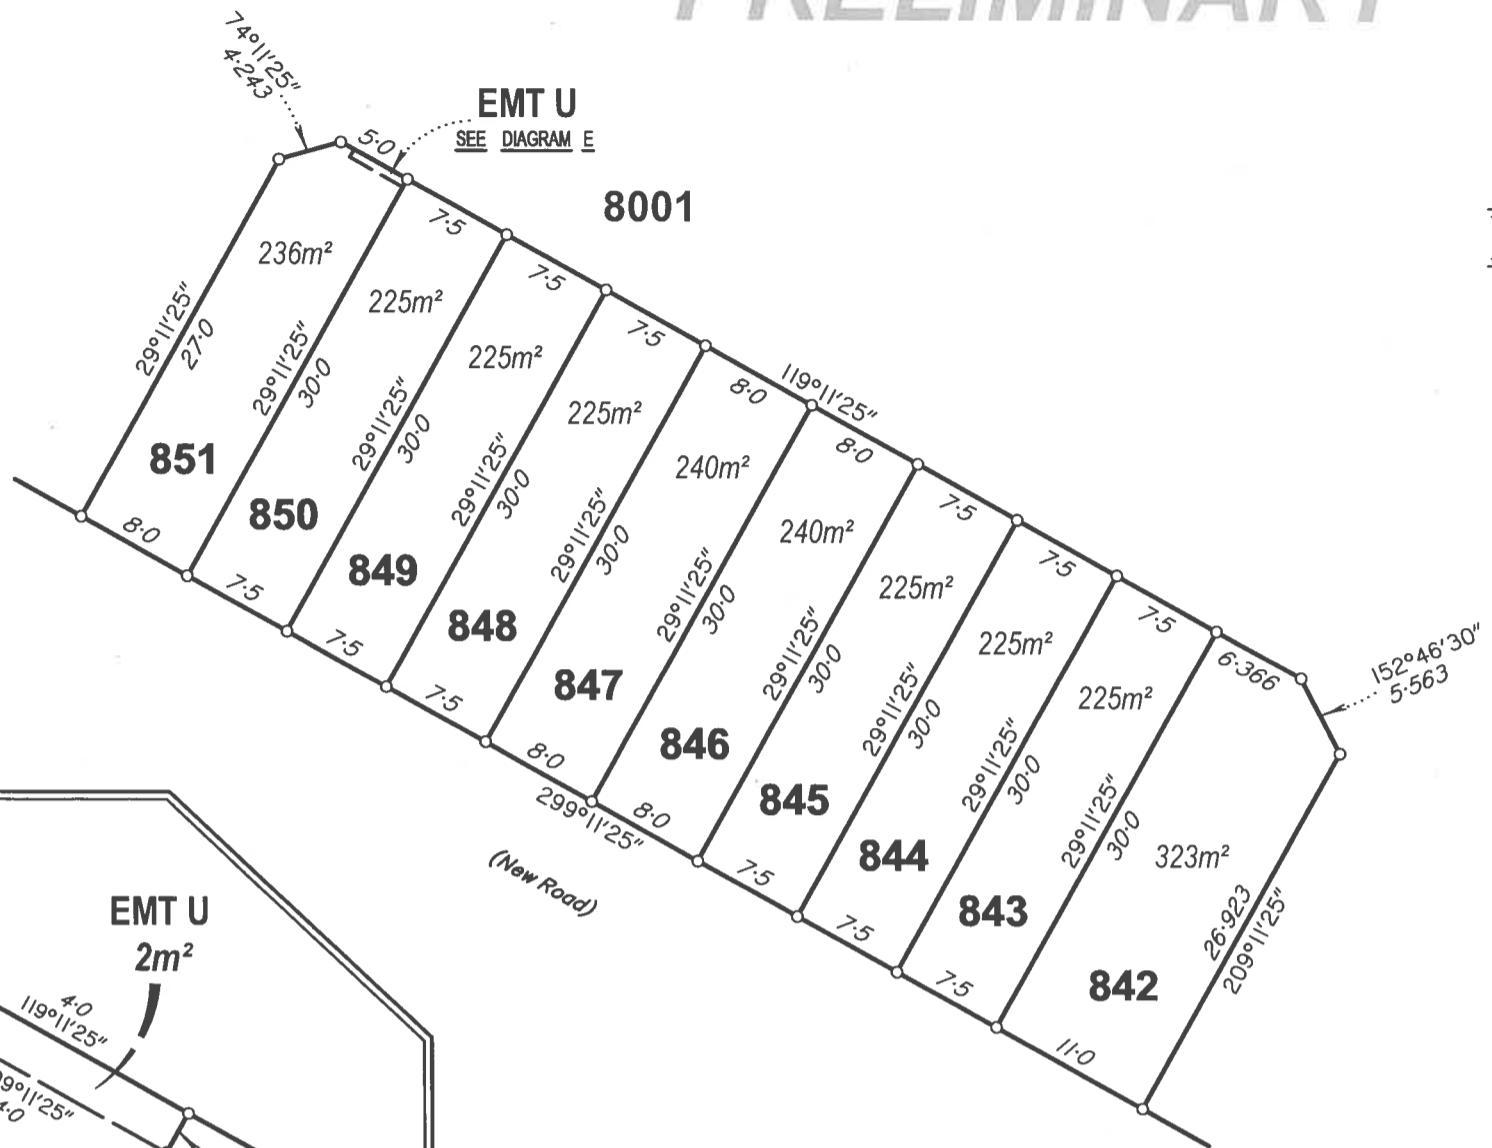

Scale 1:500 - Lengths are in Metres.

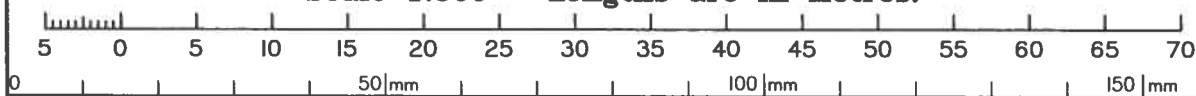

State copyright reserved.

Insert Plan Number **SP330535**